


Regular or Porous Asphalt Paving with LSG Series (Load Support Grid)

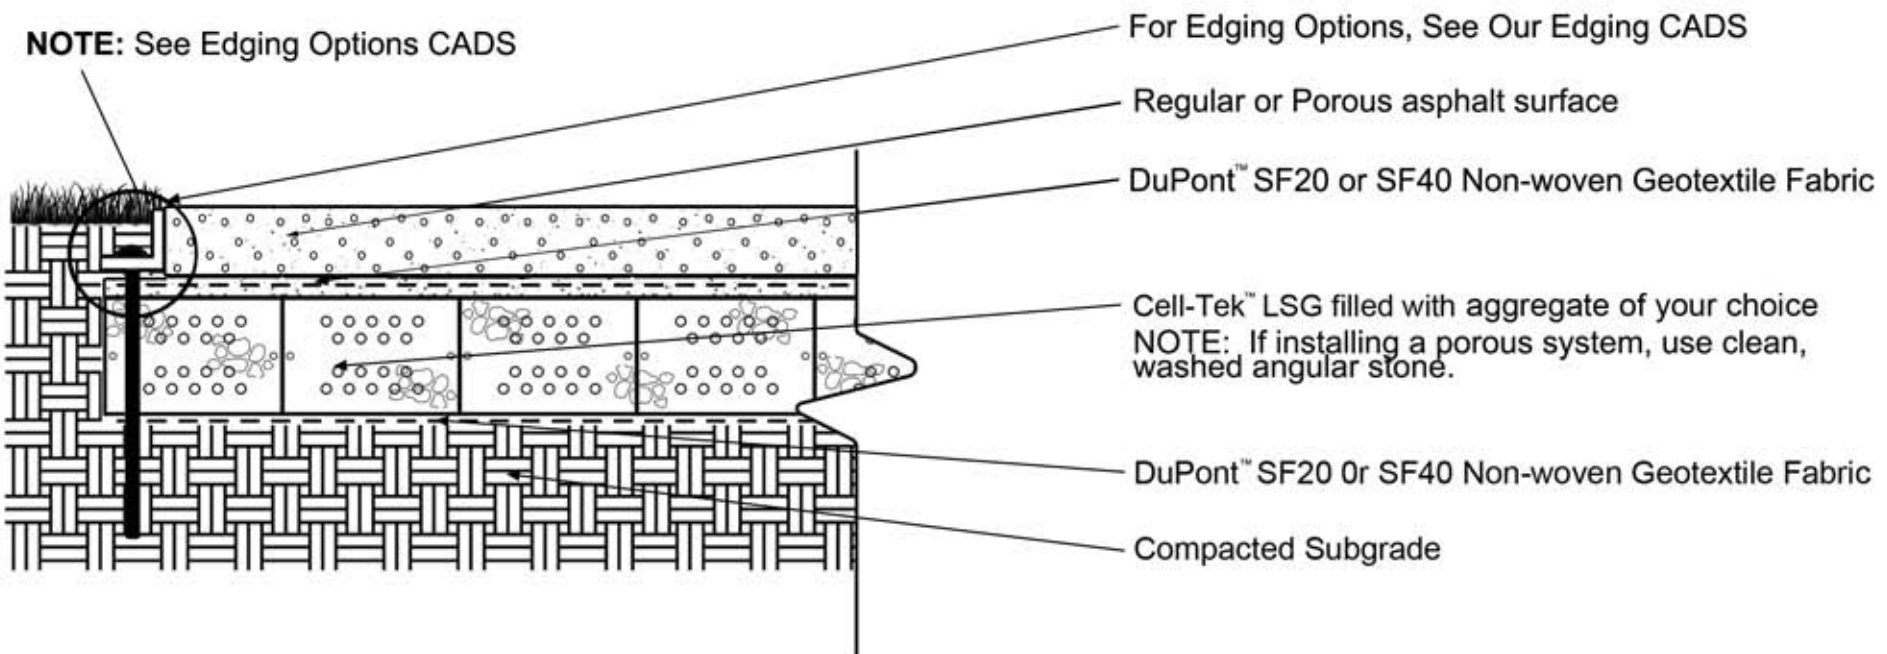

NOTES:

- * Max weight per Cell Depth
- 3" = 8000 lbs (axle loads: 18kN)
- 4" = H10 Loading 40,000 lbs (axle loads: 75kN)
- 6" = H20 Loading 80,000 lbs (axle loads: 145kN)

LEGEND

	- Regular or Porous asphalt surface
	- Cell-Tek™ LSG (3", 4" or 6") with aggregate infill. Approx 1/2" - 1" adjustment layer on top NOTE: If installing a porous system, use clean, washed angular stone.
	- DuPont™ SF20 or SF40 Non-woven Geotextile Fabric
	- Compacted Subgrade

CELL-TEK
 Geosynthetics
 809 Barkwood Ct., Suite M
 Linthicum, MD 21090
 Phone: 410.721.4844
 Fax: 410.721.3844
 Email: info@celltekdirect.com
 www.celltekdirect.com