



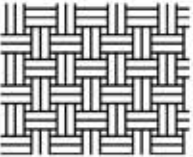
# Permeable Gravel-Lok™ Garden Path

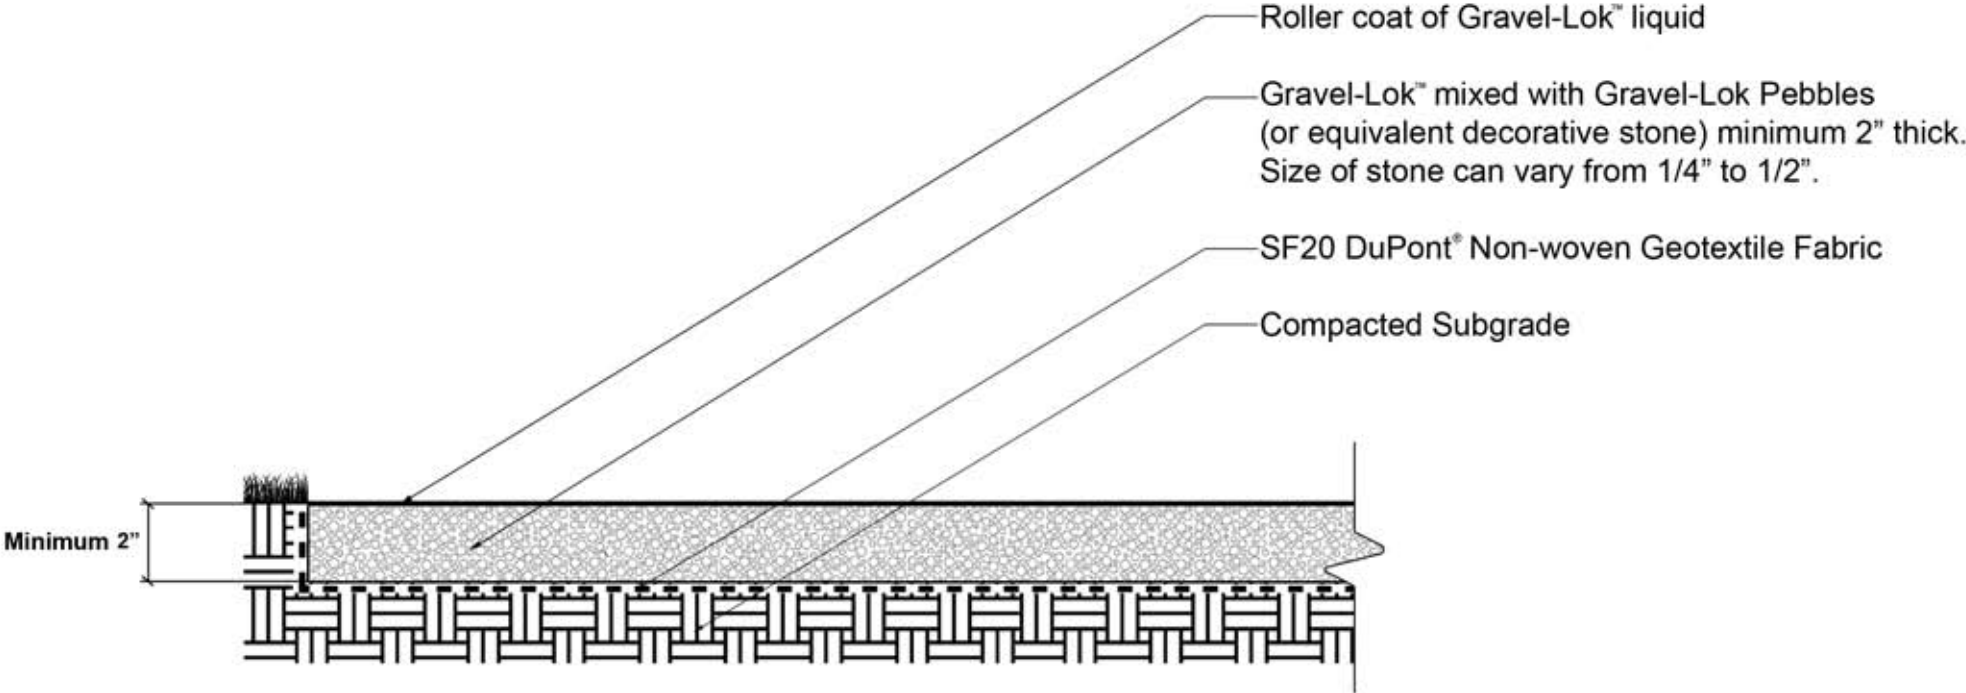


**LEGEND**

Roller coat of Gravel-Lok™ liquid - \_\_\_\_\_

Minimum 2" bonded Gravel-Lok™ Layer - 

Non-woven Geotextile Fabric - .....  

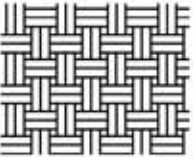
Compacted Subgrade - 

**NOTES:**



809 Barkwood Court, Suite M  
 Linthicum Heights, MD 21090  
 Phone: 410.721.4844  
 Fax: 410.721.3844  
 Email: info@celltekdirect.com  
 www.celltekdirect.com