
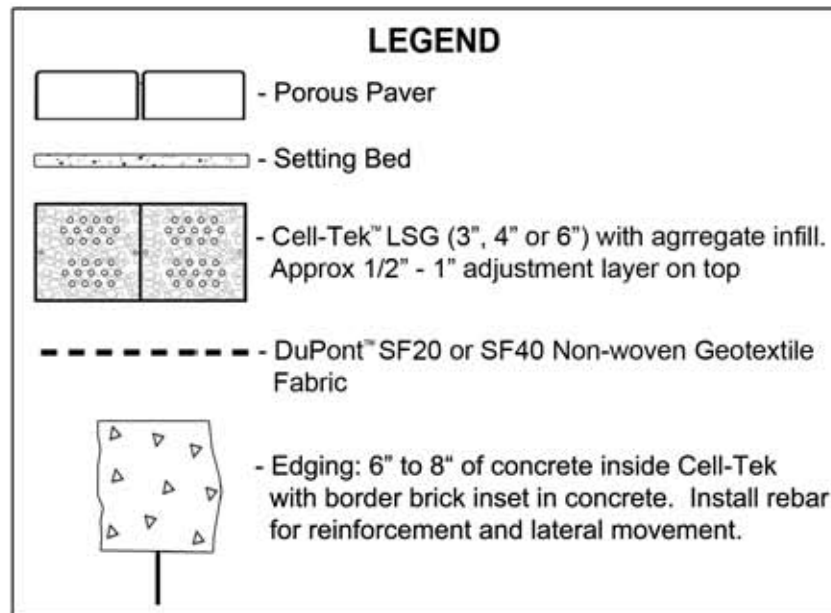


# Porous Paver with LSG Series (Load Support Grid)

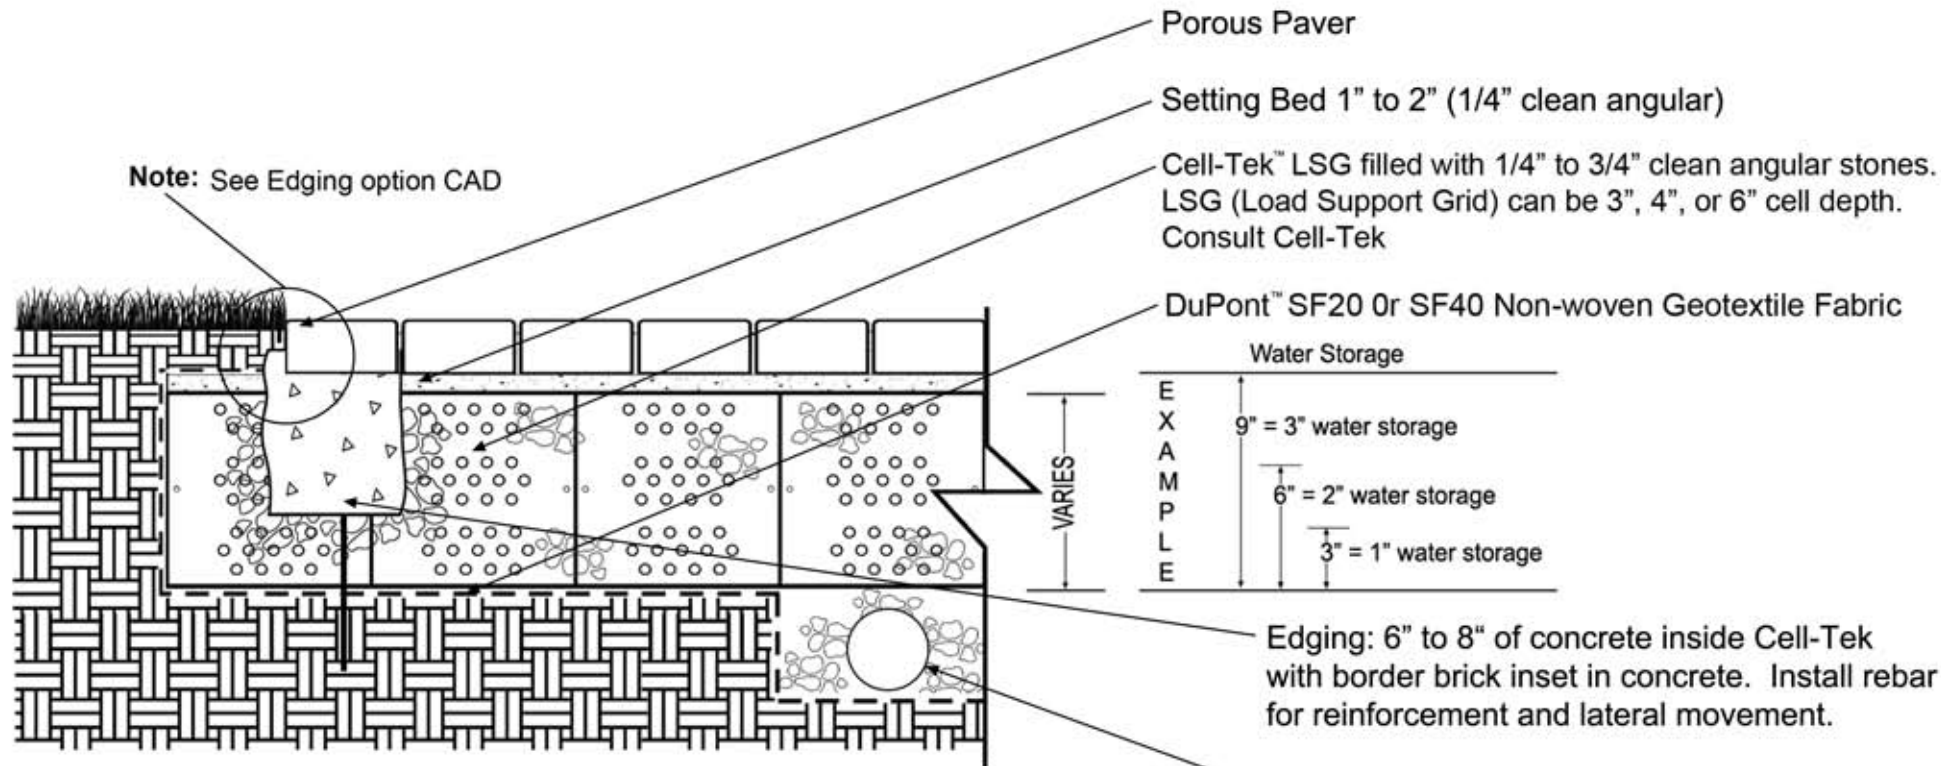

## NOTES:

- \* Max weight per Cell Depth
  - 3" = 8000 lbs (axle loads: 18kN)
  - 4" = H10 Loading 40,000 lbs (axle loads:75kN)
  - 6" = H20 Loading 80,000 lbs (axle loads:145kN)

**CELL-TEK**  
Geosynthetics

809 Barkwood Ct., Suite M  
Linthicum Heights, MD 21090  
Phone: 410.721.4844  
Fax: 410.721.3844  
Email: info@celltekdirect.com  
www.celltekdirect.com