
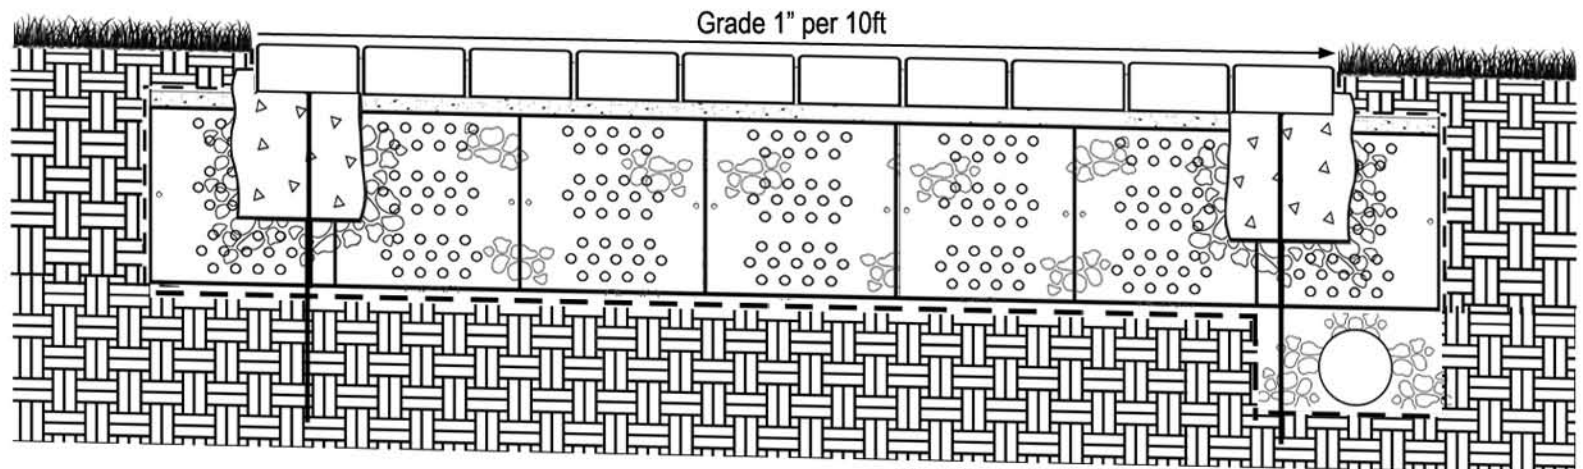


# Proper Drainage with LSG series (Load Support Grid)

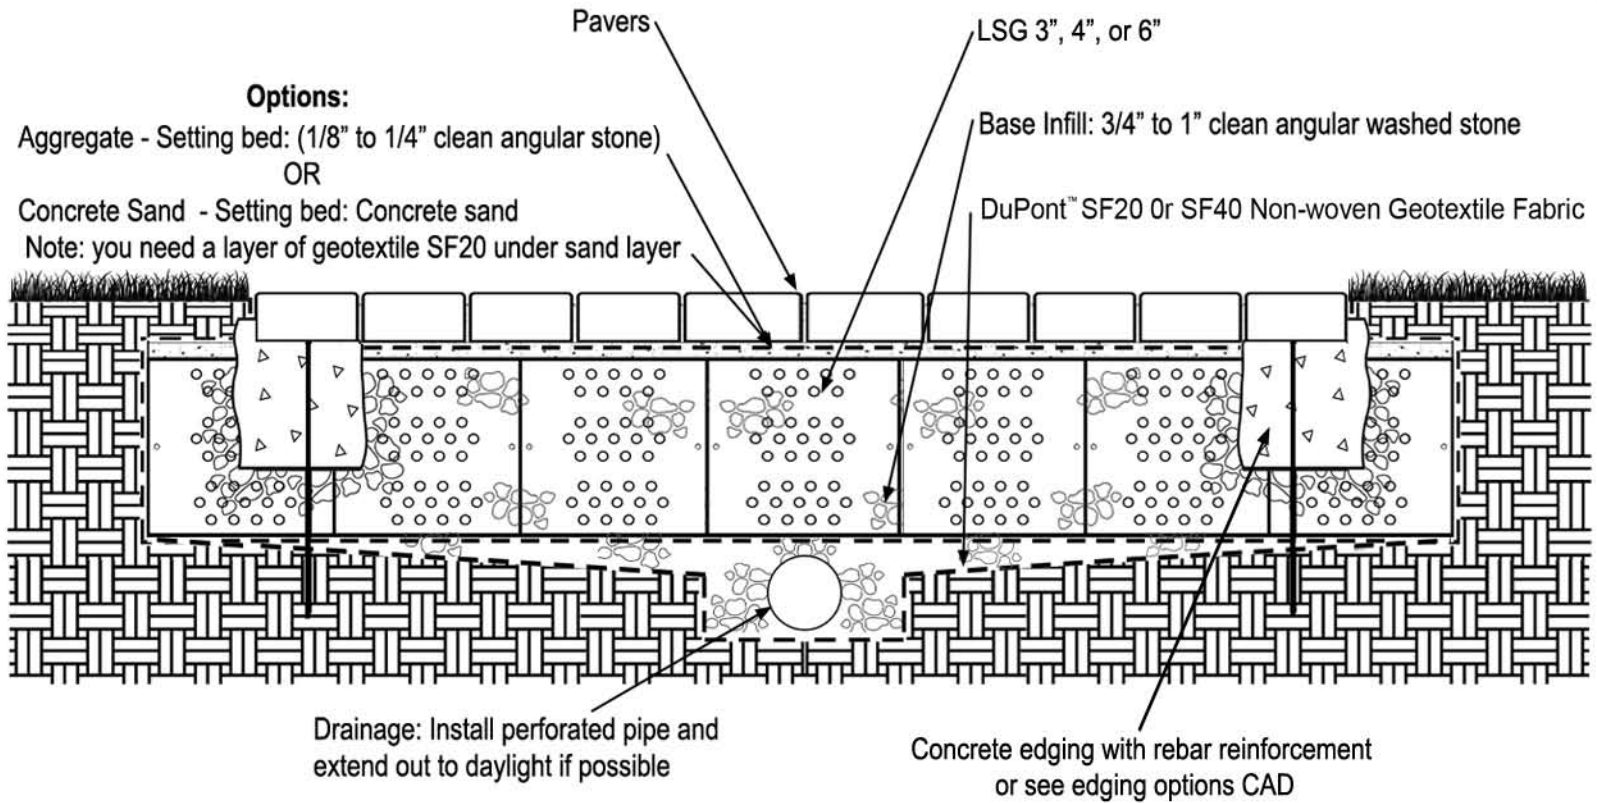

**CELL-TEK**  
Geosynthetics

809 Barkwood Ct., Suite M  
Linthicum Heights, MD 21090  
Phone: 410.721.4844  
Fax: 410.721.3844  
Email: [info@celltekdirect.com](mailto:info@celltekdirect.com)  
[www.celltekdirect.com](http://www.celltekdirect.com)