
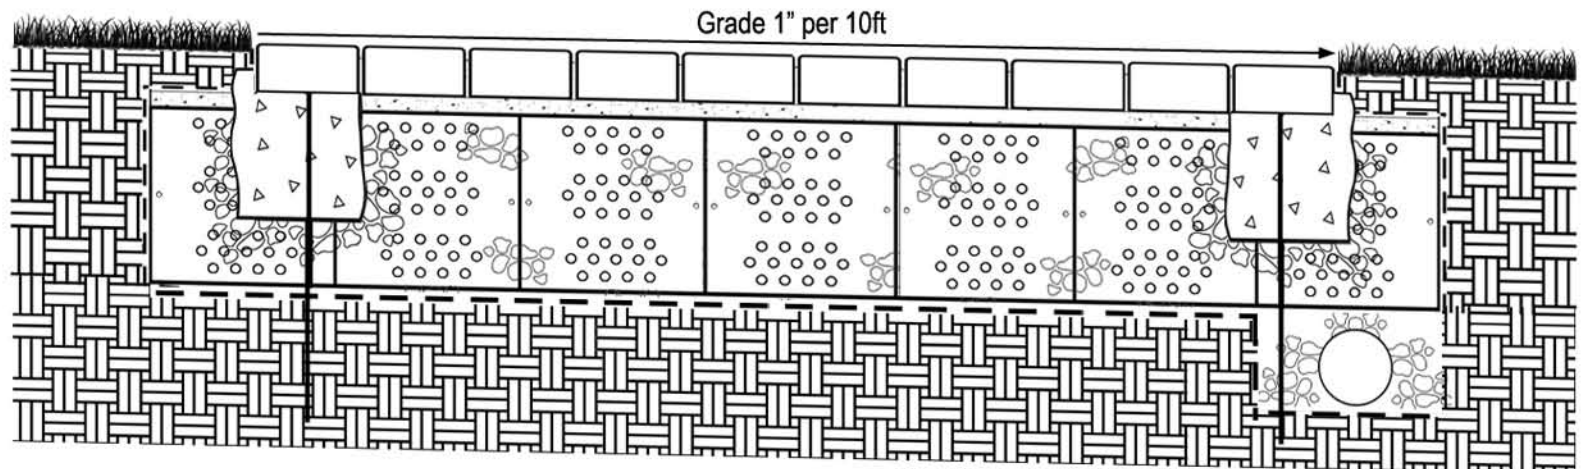


# Proper Drainage with LSG series (Load Support Grid)

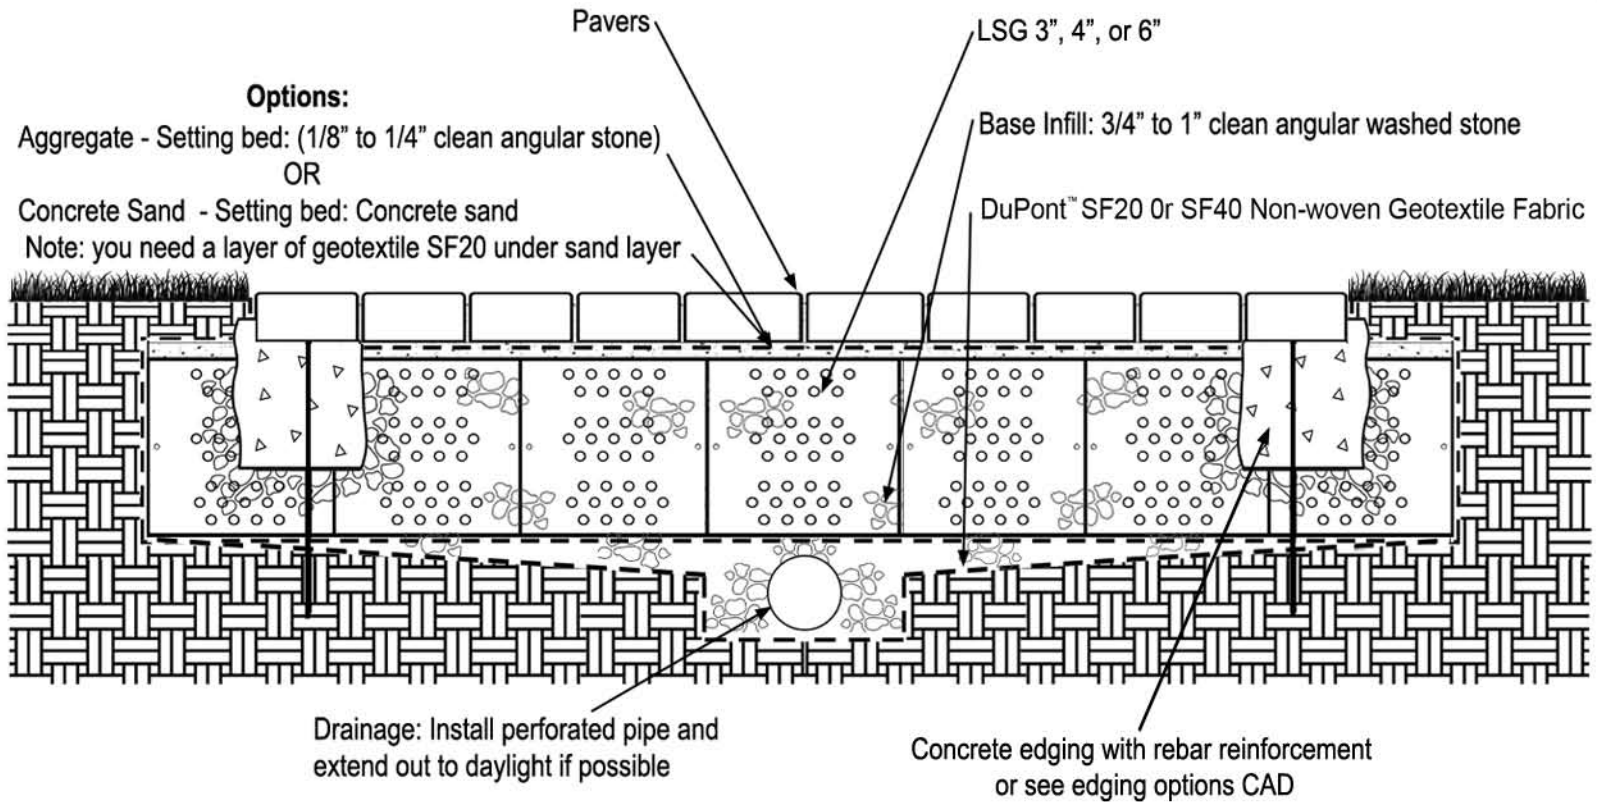

809 Barkwood Ct., Suite M  
 Linthicum Heights, MD 21090  
 Phone: 410.721.4844  
 Fax: 410.721.3844  
 Email: [info@celltekdirect.com](mailto:info@celltekdirect.com)  
[www.celltekdirect.com](http://www.celltekdirect.com)