



# Residential Driveway System with LSG Series

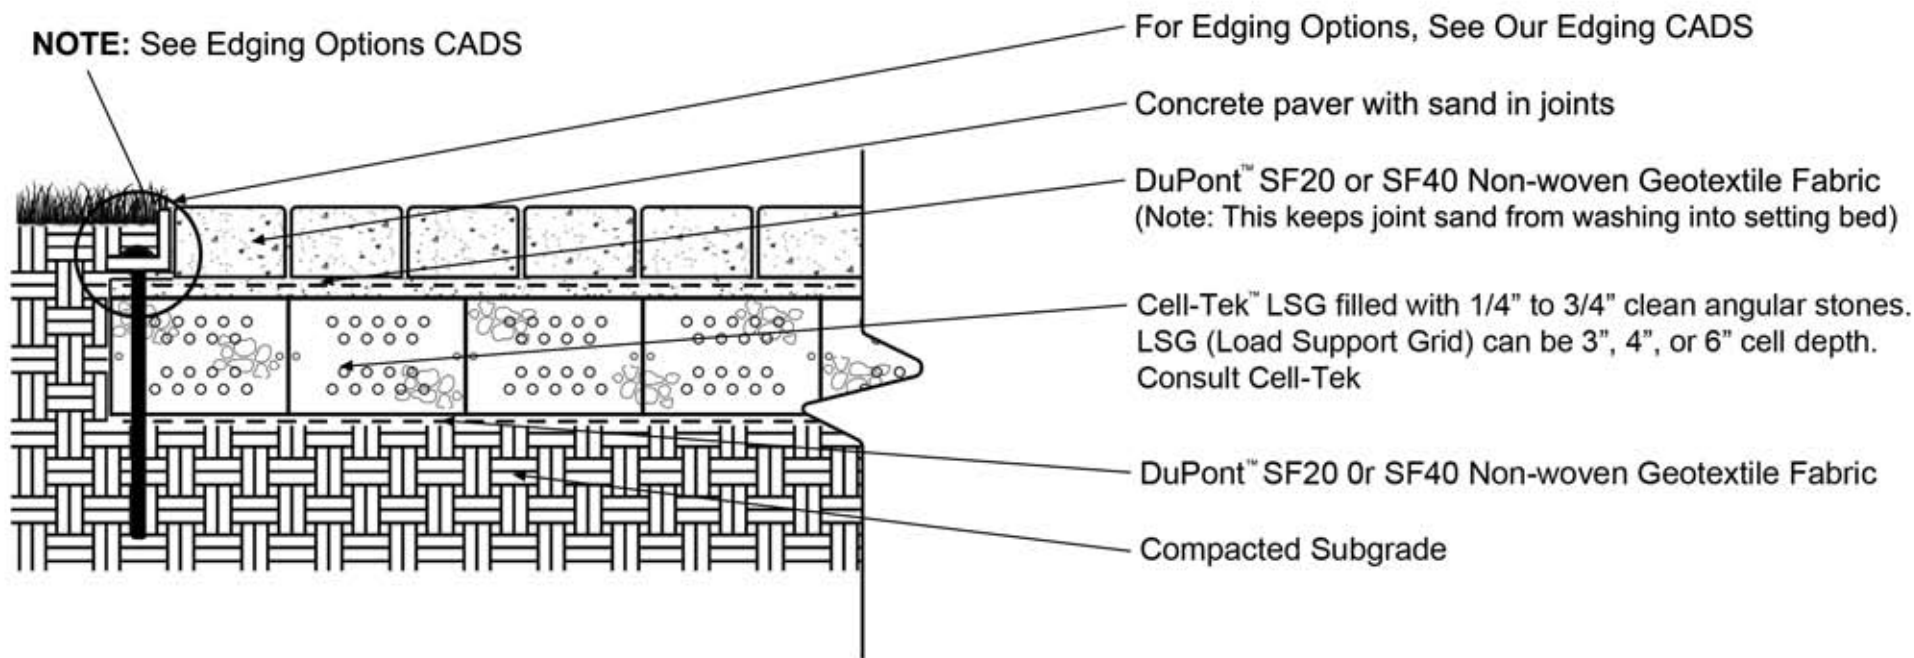

## NOTES:

- \* Max weight per Cell Depth
- 3" = 8000 lbs (axle loads: 18kN)
- 4" = H10 Loading 40,000 lbs (axle loads: 75kN)
- 6" = H20 Loading 80,000 lbs (axle loads: 145kN)

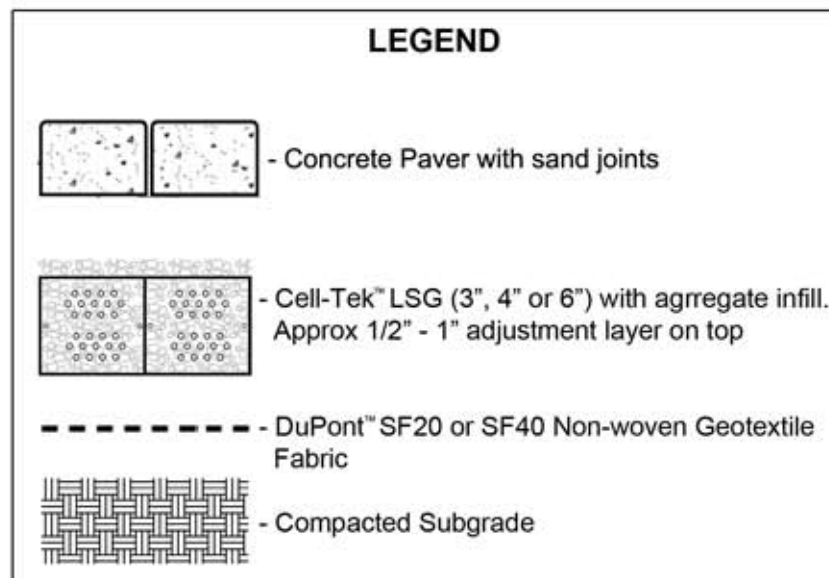

**CELL-TEK**  
Geosynthetics

809 Barkwood Ct., Suite M  
Linthicum Heights, MD 21090  
Phone: 410.721.4844  
Fax: 410.721.3844  
Email: [info@celltekdirect.com](mailto:info@celltekdirect.com)  
[www.celltekdirect.com](http://www.celltekdirect.com)